


INNSTRUCT REINFORCING

3/8" = 1'-0"

- TIPS**
 3" EXTERIOR CONCRETE WYTHE (COMPOSITE)
 4" EPS INSULATION
 2-1/4" INTERIOR CONCRETE WYTHE (COMPOSITE)
 9-1/4" TOTAL THICKNESS

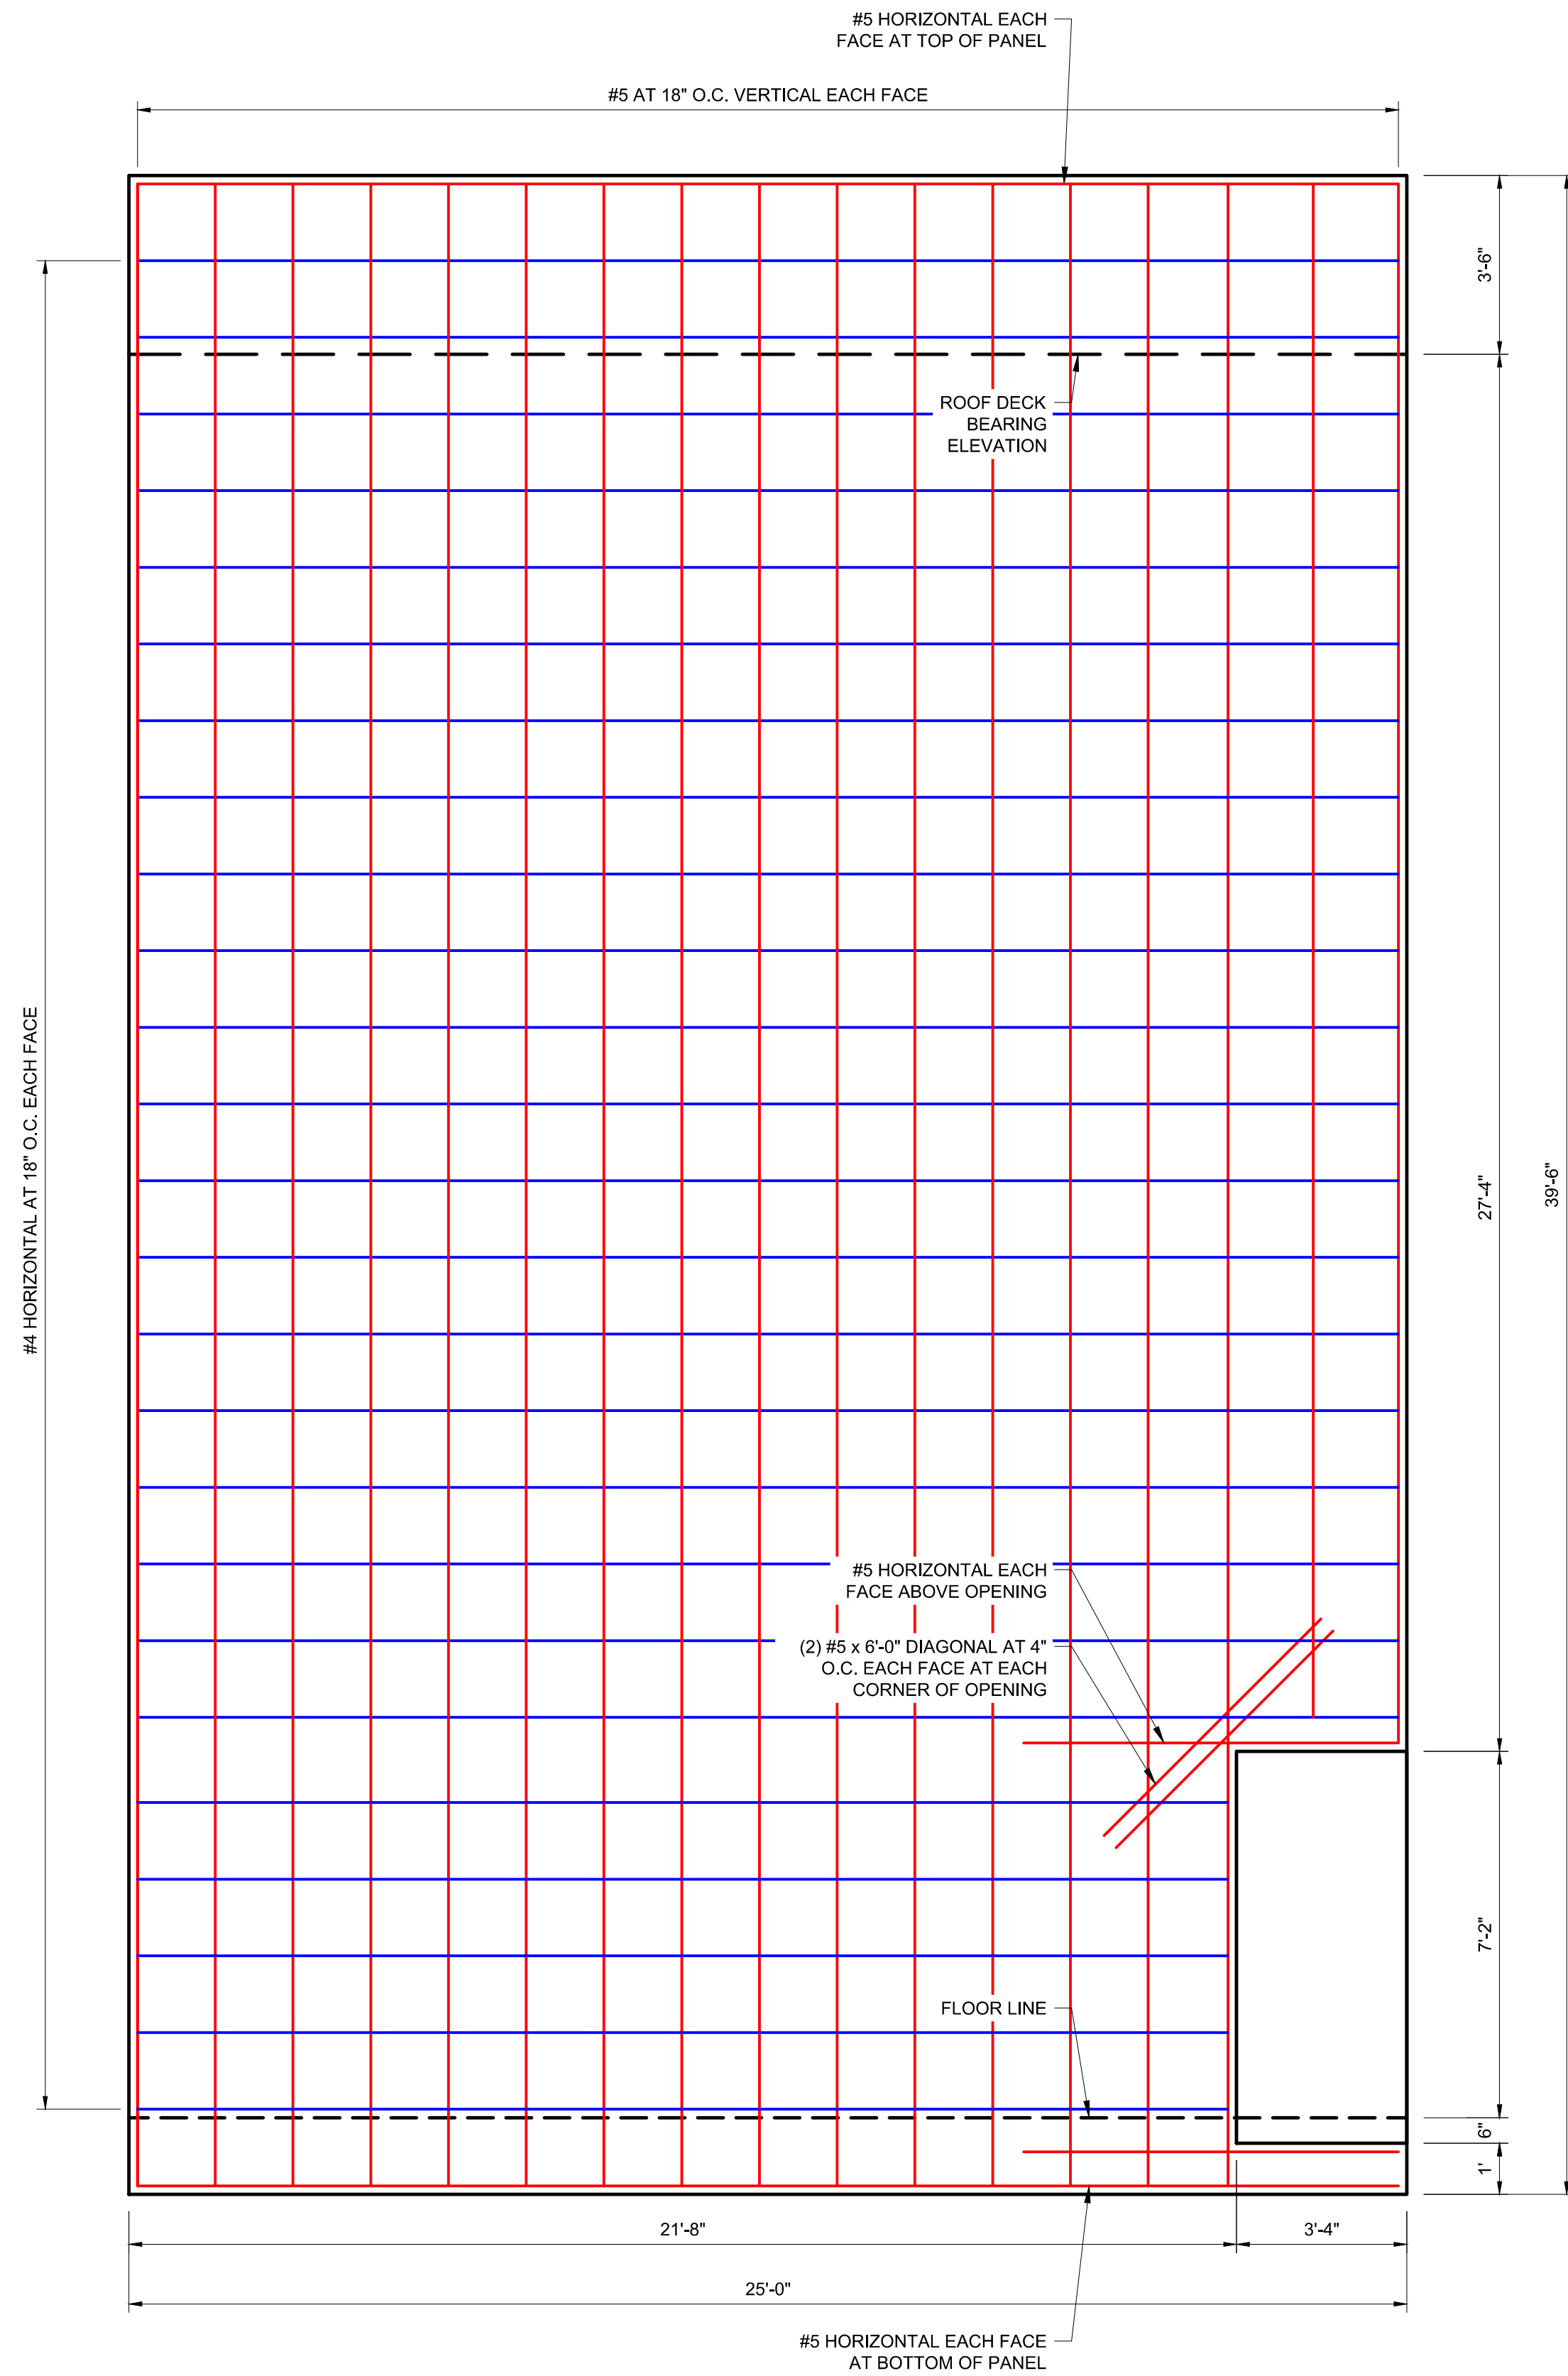

ORIGINAL PANEL DESIGN

3/8" = 1'-0"

- ORIGINAL PANEL**
 10" CONCRETE SECTION
 1-3/4" RIGID INSULATION ADHERED TO CONCRETE


LIMITATION OF COMPARISON:
 ORIGINAL PANEL DRAWINGS ARE BASED ON PROJECT PLANS

TIPS COMPARISON DRAWINGS ARE PRELIMINARY AND ARE SUBJECT TO CHANGE BASED ON FINAL DESIGN.


BAR SIZE LEGEND:

- #3 - CYAN
- #4 - BLUE
- #5 - RED
- #6 - GREEN
- #7 - PURPLE
- #8 - PINK

TIE BAR (SIZE PER COLOR)

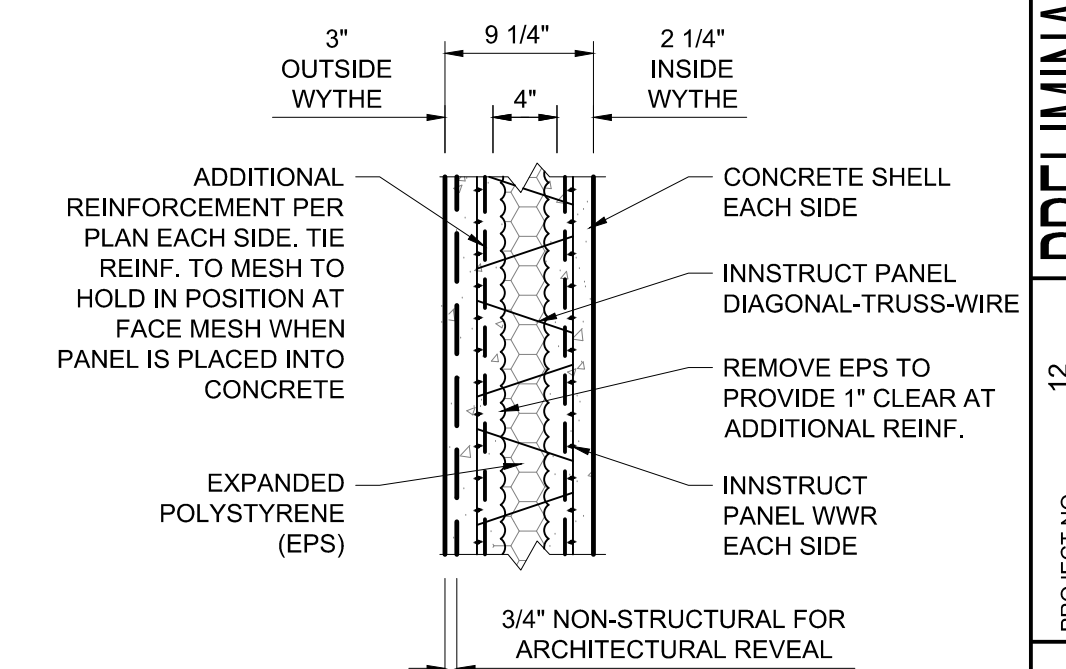

TYPICAL INNSTRUCT PANEL
 SCALE: N.T.S.

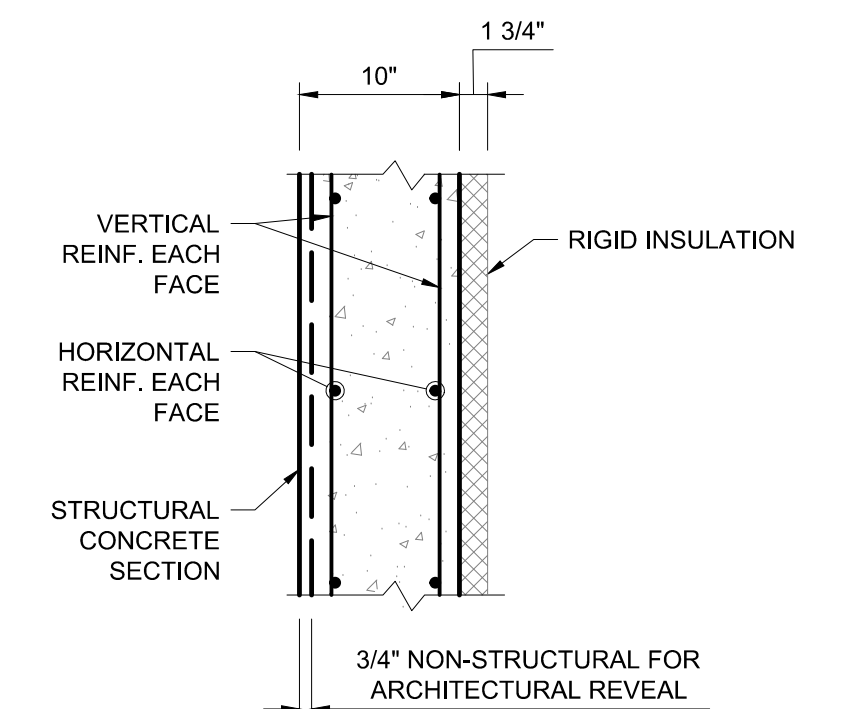

ORIGINAL PANEL SECTION
 SCALE: N.T.S.

NO.	REVISIONS	BY	DATE

FORSGREN Associates Inc.
 95 WEST 100 SOUTH, STE. 115, LOGAN, UT 84321
 PH: 435.227.0333
 FAX: 435.227.0334

PRELIMINARY DRAWING NOT FOR CONSTRUCTION

PROJECT NO. 12
DRAWN
DESIGNED
APPROVED
QA/QC

INNOVATIVE STRUCTURAL SOLUTIONS

PROJECT 12 TIPS COMPARISON

SHEET NO:
DATE: NOVEMBER 2020
PAGE NO:

INNSTRUCT | Total Integrated Panel System (TIPS)

Basic Design Comparison and Material Displacement Estimate

Project: **12C**
 Panel Description: S102 man door
 Total Wall Square Feet: 54,000
 Total Panels in Project: 52

Prepared by: Kim D. Blackburn
 Date: 1/1/2021

Panel Configuration:

- 1 Number of Similar Panels in Project
- 39.50 Height (ft)
- 25.00 Width (ft)
- 24 Area of Openings (ft²)
- 964 Panel Area (ft²)
- 150 Concrete Weight (lbs./ft³)



Original Design Configuration:

0	Architectural Wythe (in)
1.75	Insulation (in)
10	Structural Wythe (in)
10	Concrete Thickness (in)
11.75	Total Thickness (in)
13.8	R-value Materials Only

Innstruct | TIPS Design Configuration:

3	Outside Wythe (in)
4	Insulation (in)
2.25	Inside Wythe (in)
5.25	Concrete Thickness (in)
9.25	Total Thickness (in)
22.6	R-value Materials Only

Design Comparison | Material Displacement:

Original Design

Material	Amount	Units
Concrete	30	cubic yds
Reinforcement	2,342	lbs.
Panel Weight	122,795	lbs.

TIPS Design

Amount	Units	% Reduced
16	cubic yds	48%
720	lbs.	69%
63,958	lbs.	48%

INNOVATIVE STRUCTURAL SOLUTIONS

375 East 400 North - Morgan, Utah 84050 | www.innstruct.com

BETTER PANEL | LESS EFFORT | MORE PROFIT